


Section A 1:50

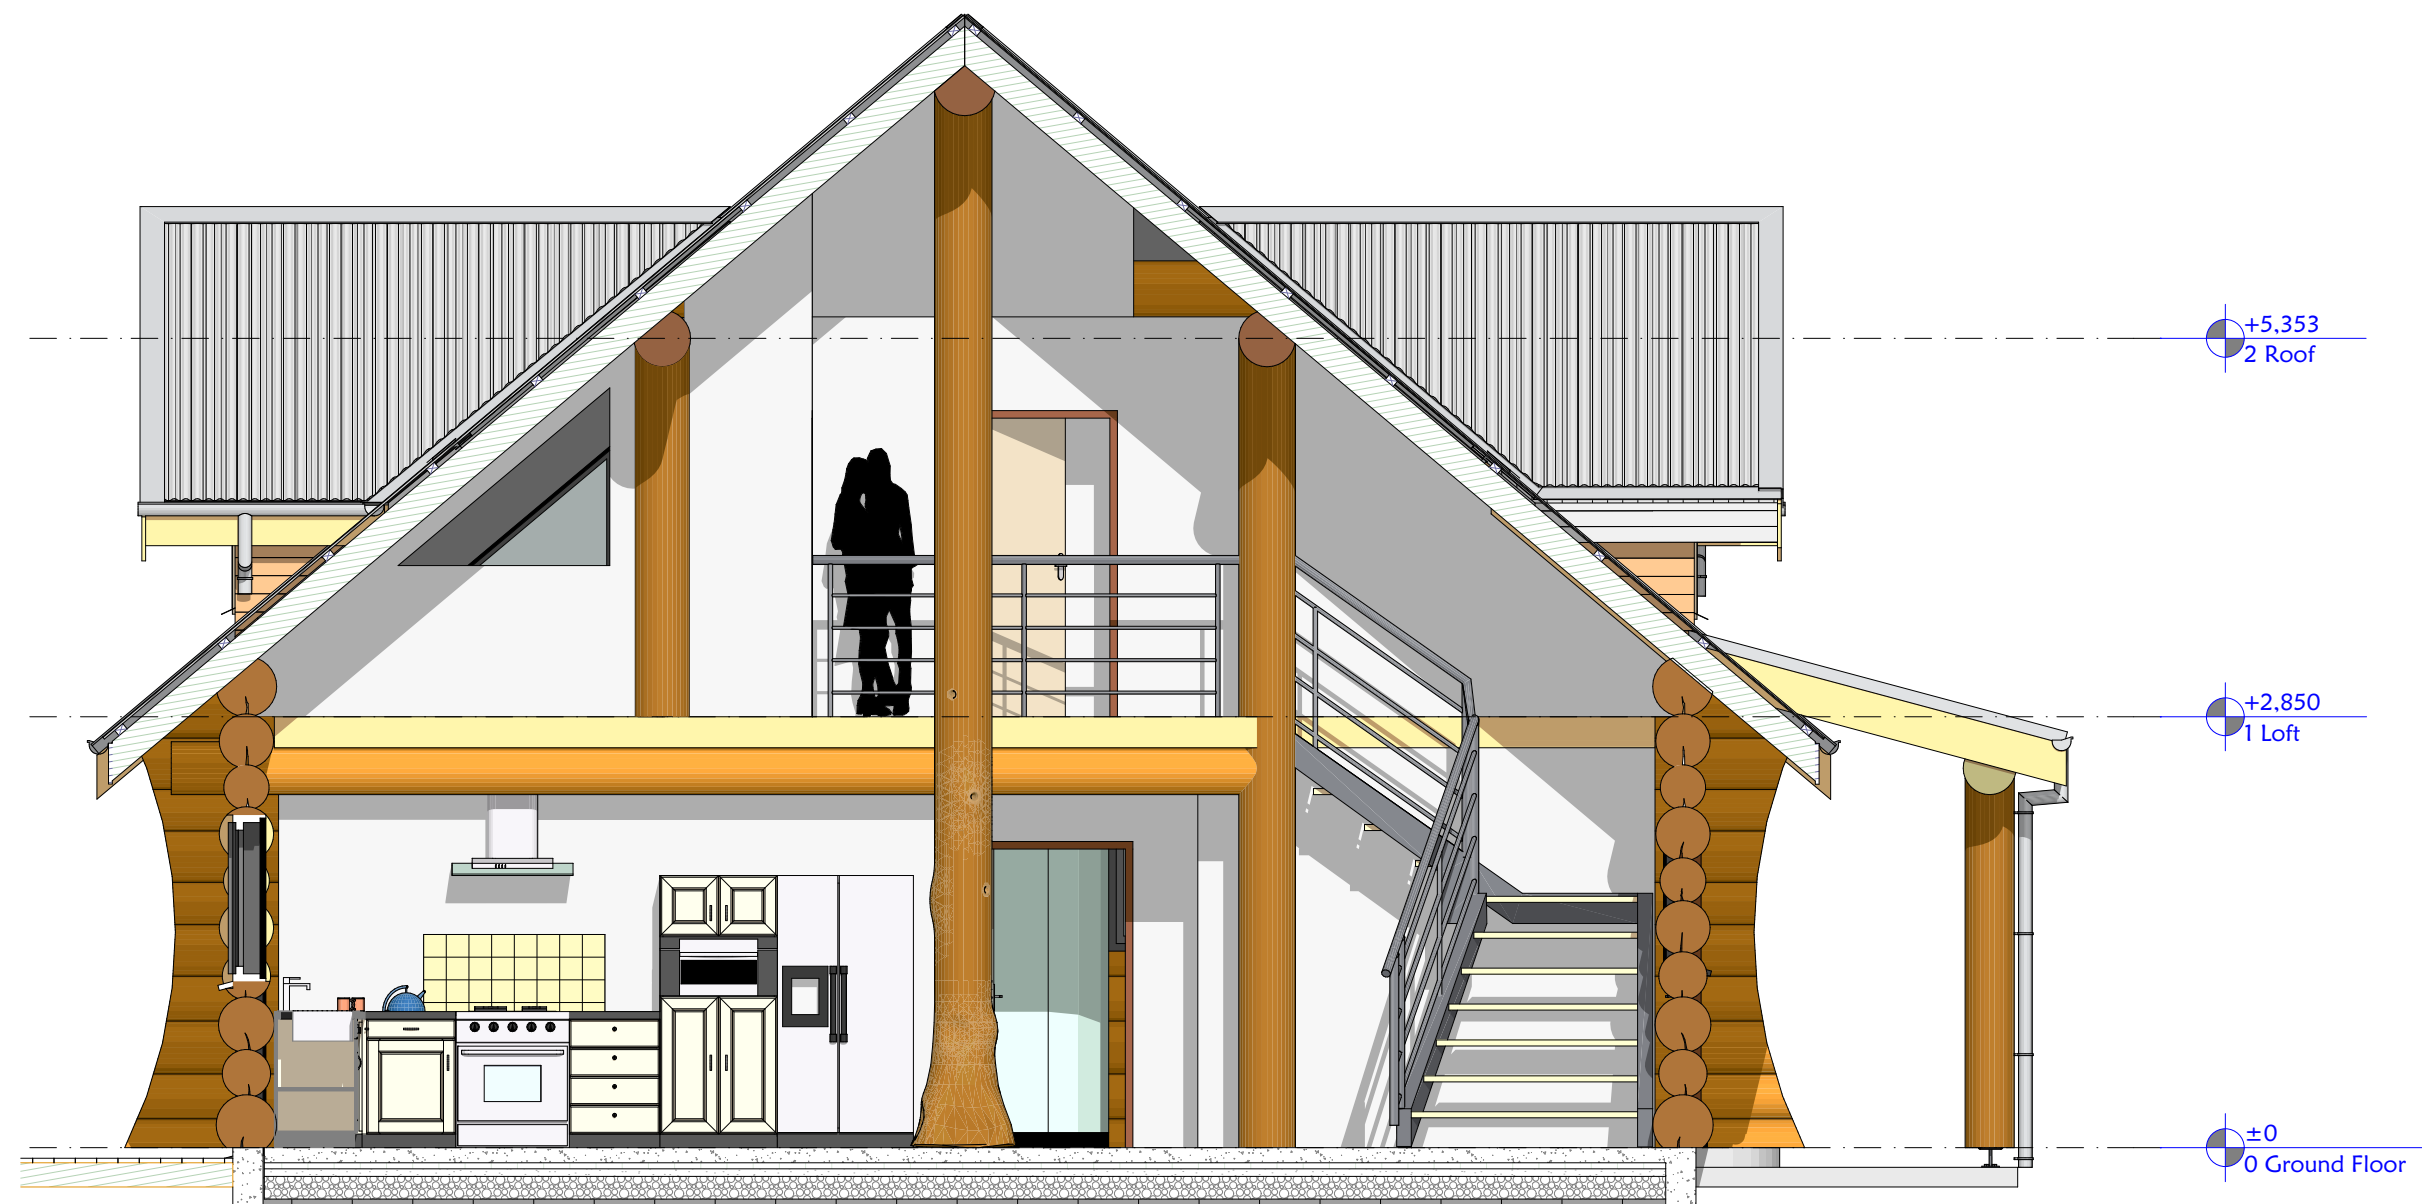

Section B 1:50



PROJECT :
CRYSTAL LAKE

CUSTOMER :
 Natural Log Homes
 Geraldine 7930 New Zealand
 graeme@naturalloghomes.com
 027 221 3812

DRAWING STATUS :

DRAWING TITLE :
 Section A, Section B

DRAWN BY :
 ing. Milan Brodina

DATE : 12/06/2017 **JOB NUMBER :**
 NLH 01

REVISION : **PAGE NUMBER :**
 5